


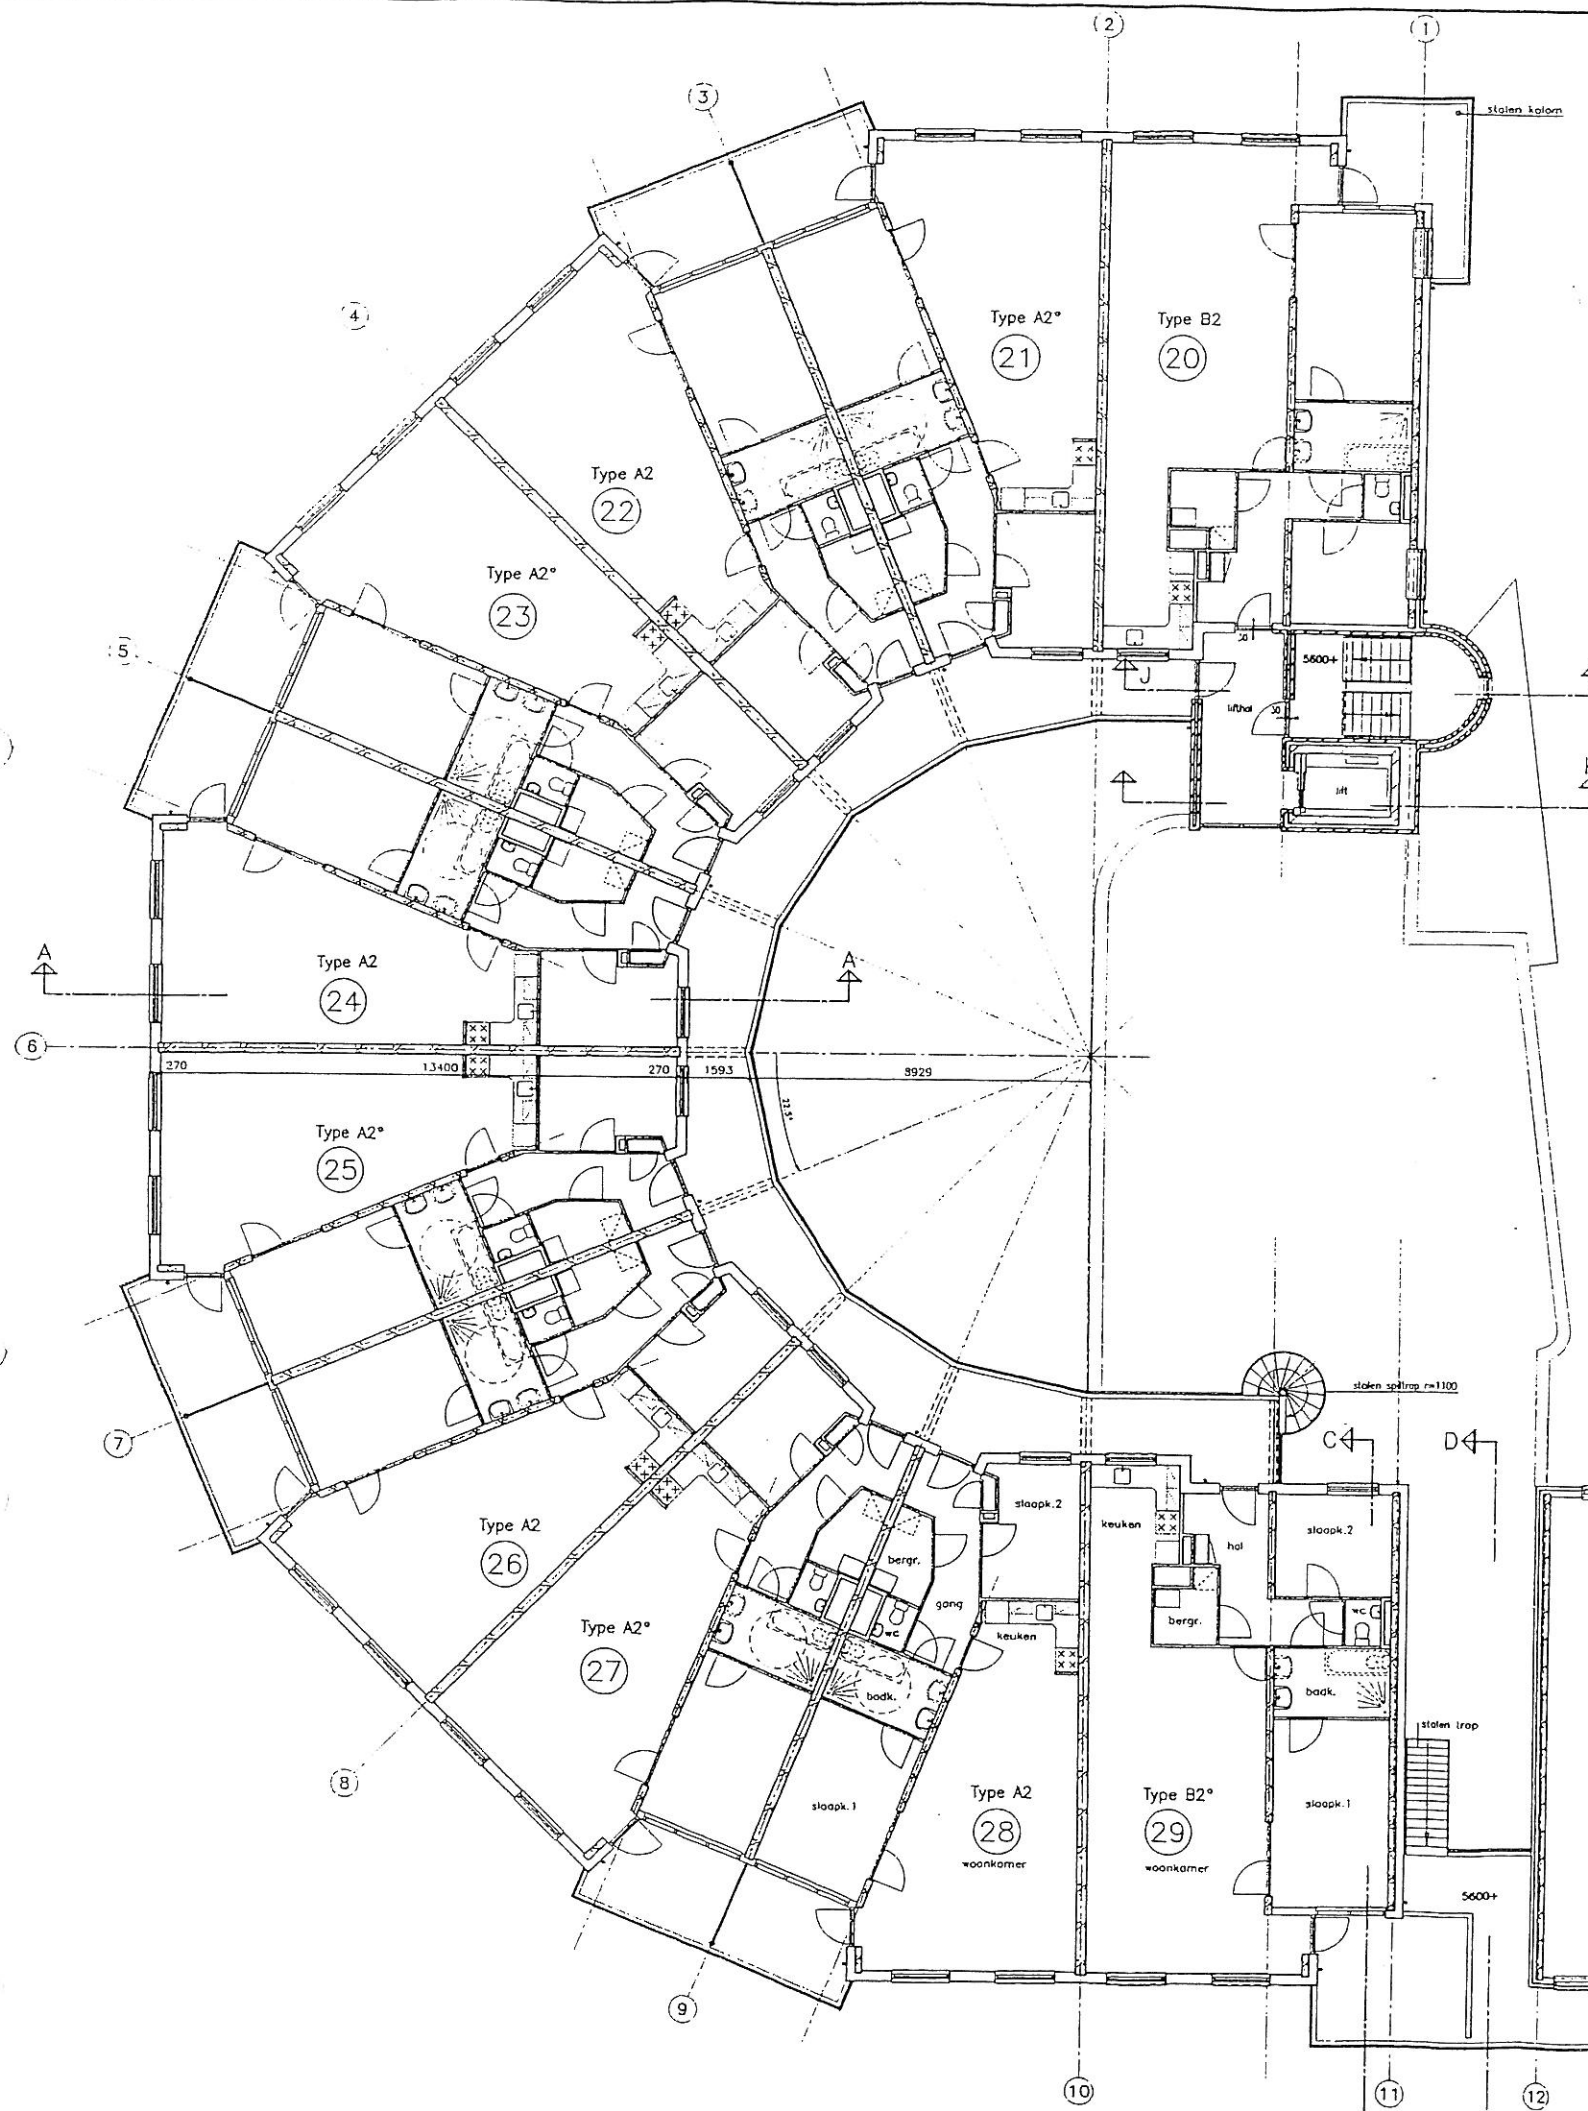

2e verdieping 5600+

FILE: 95

BAKKER BOOTS VAN HAAREN DIJKH ARCHITEKTENBURO BV			
SCHAGEN: KOPERWEEK 3/ 1742 CP • POSTBUS 141/ 1740 AG • TELEFOON: 0224-298241 • TELEFAX: 0224-298678 • AMSTERDAM: HERENGROCHT 560/1017 CH • POSTBUS 15426/ 1001 AK • TELEFOON: 020-6302914 • TELEFAX: 020-6302973 •			
PROJECT:	71 WONINGEN ARCADIALAAN	PROJECTARCHITECT:	RONALD VAN HEK ARCI
TE ALKMAAR		PROJECTLEIDER:	WIM BODKEL
IOV: STICHTING WOONWAARD		GETEKEND:	P. BRUIN 24-11
TEKENING:	CONTRACTTEKENING:	SCHAAL:	1 : 200
	PLATTEGROND 2E VERDIEPING	PROJECTNR:	ADDE
DEEL A			95140.01 B M1